


SECTION

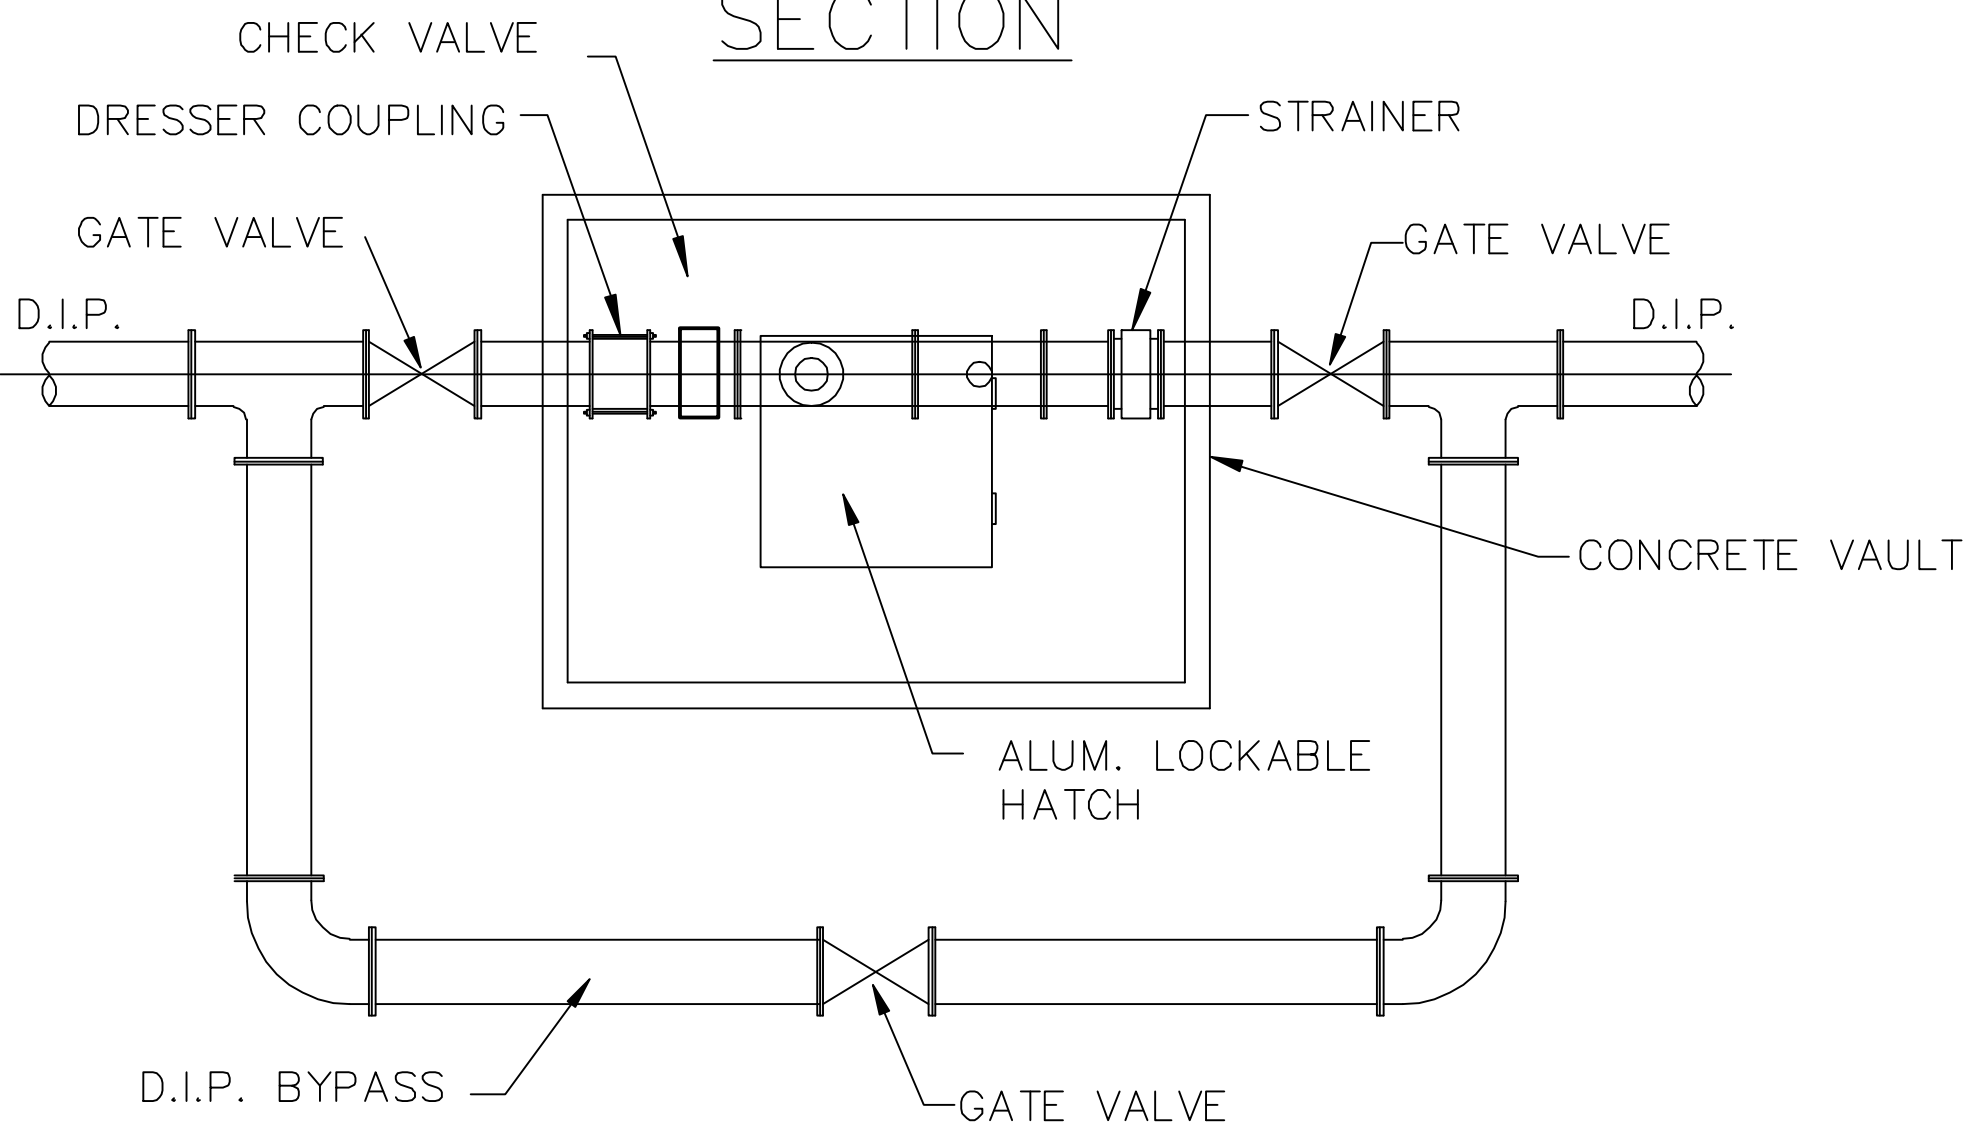

PLAN

METER VAULT (4" & ABOVE)

NTS

NO.	REVISION	DATE
		7/24/03

BRUNSWICK COUNTY
 45 COURTHOUSE DRIVE
 BOLIVIA, NORTH CAROLINA
 28442

DATE:
 PLOT SCALE: 1 = 1
 FILE NO. W-18